




detail 1 _ rafters/purlin joint

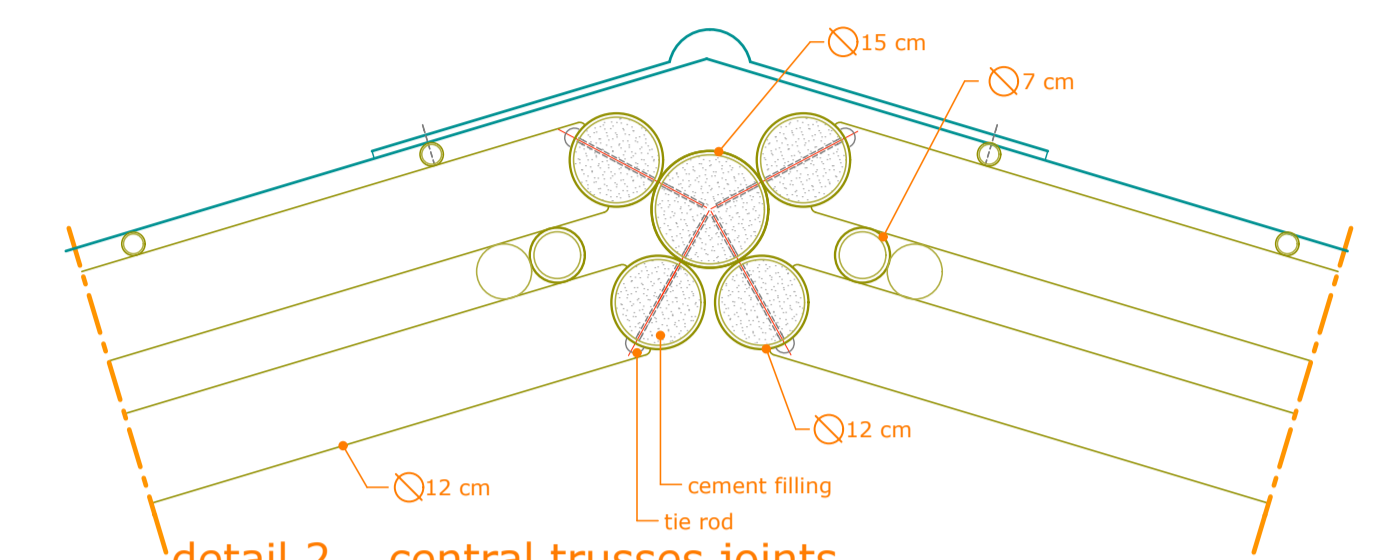



detail 2 _ central trusses joints

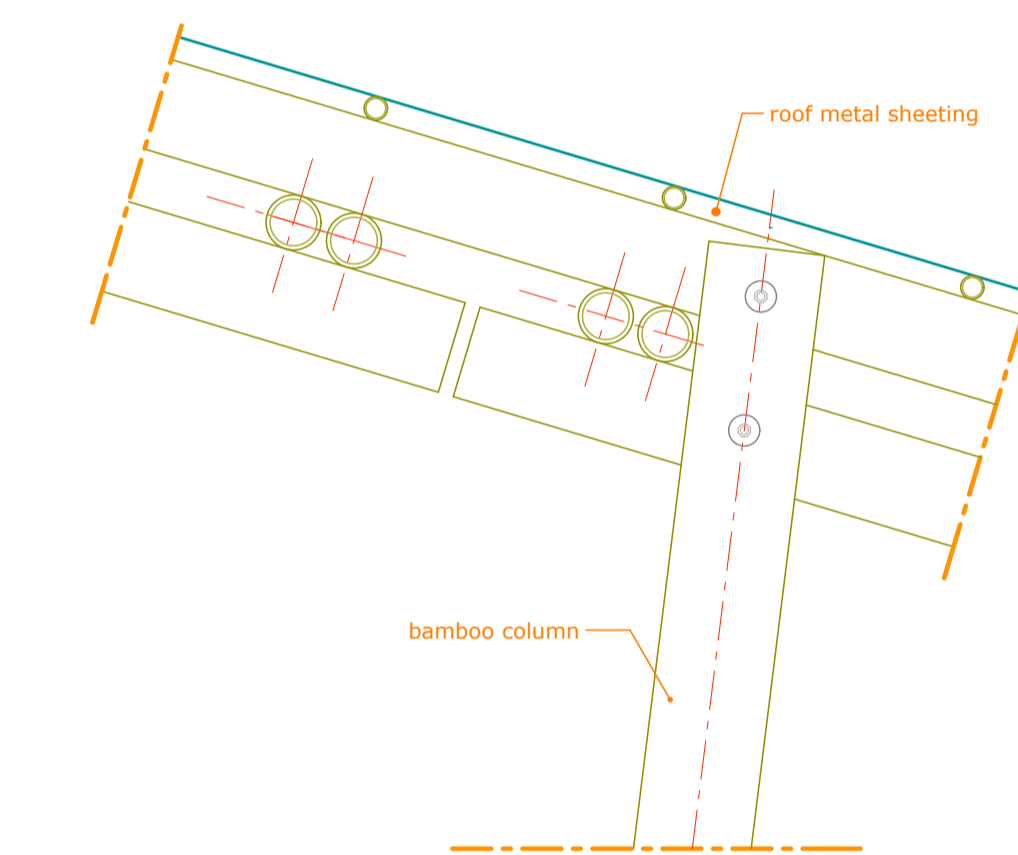

detail 6_ bamboo column lateral view

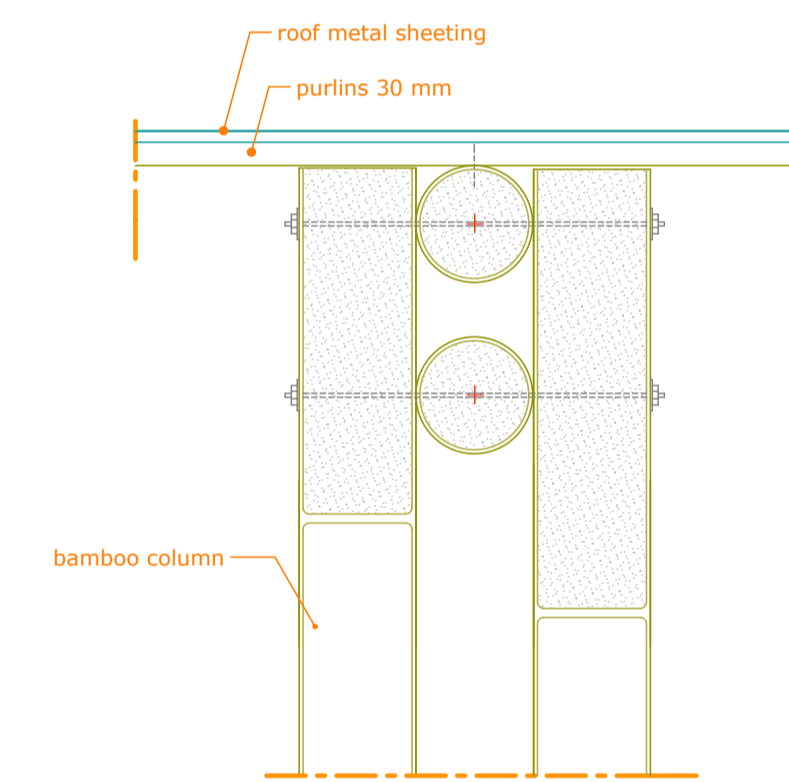

detail 7_ bamboo column front view

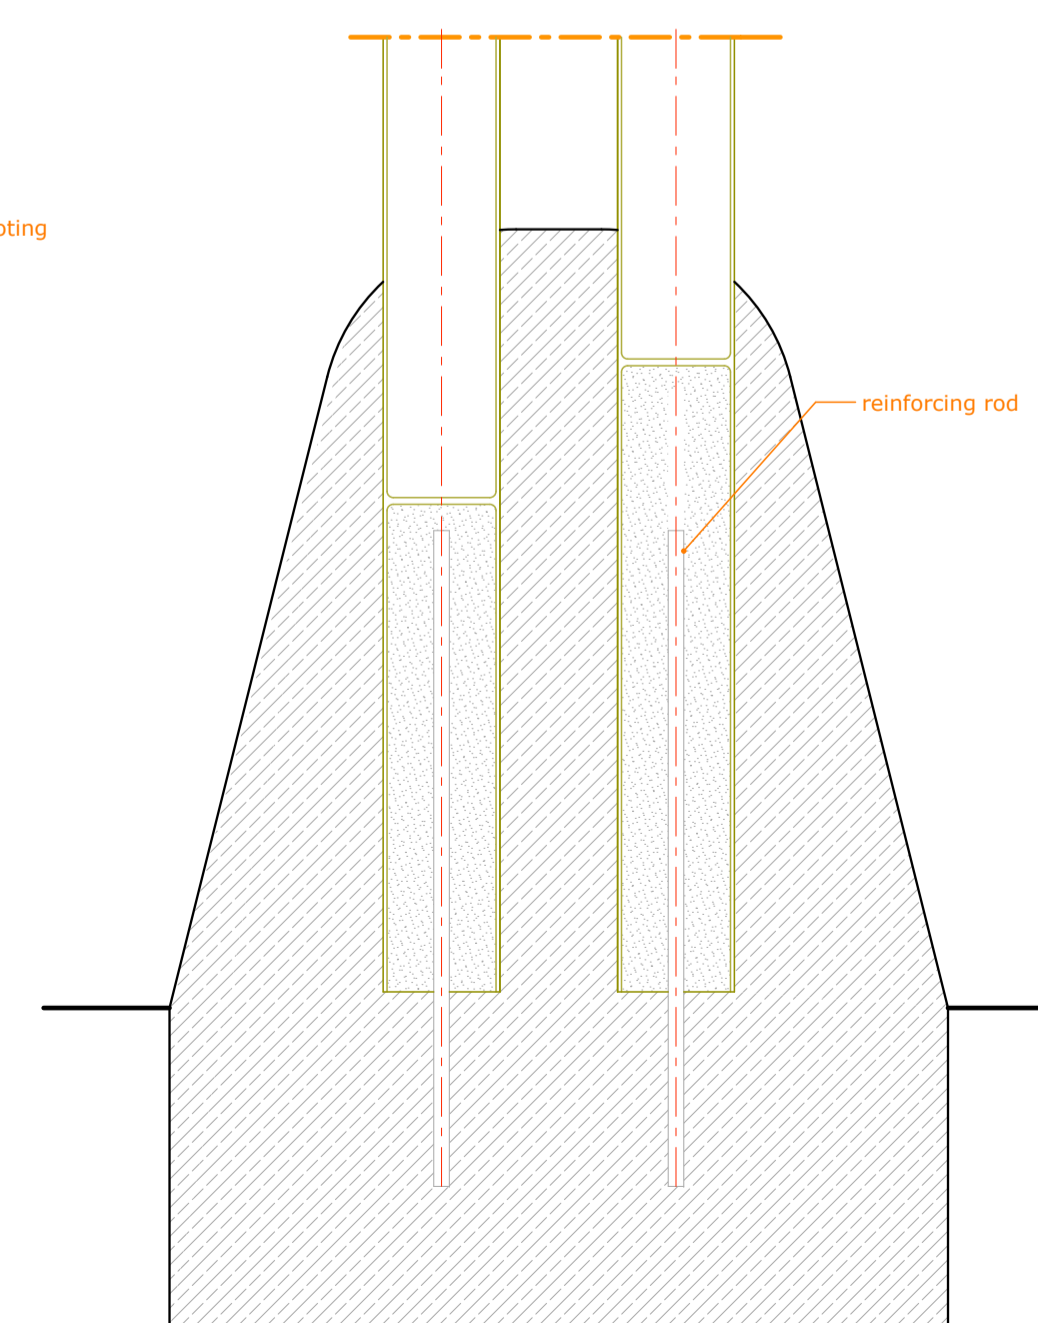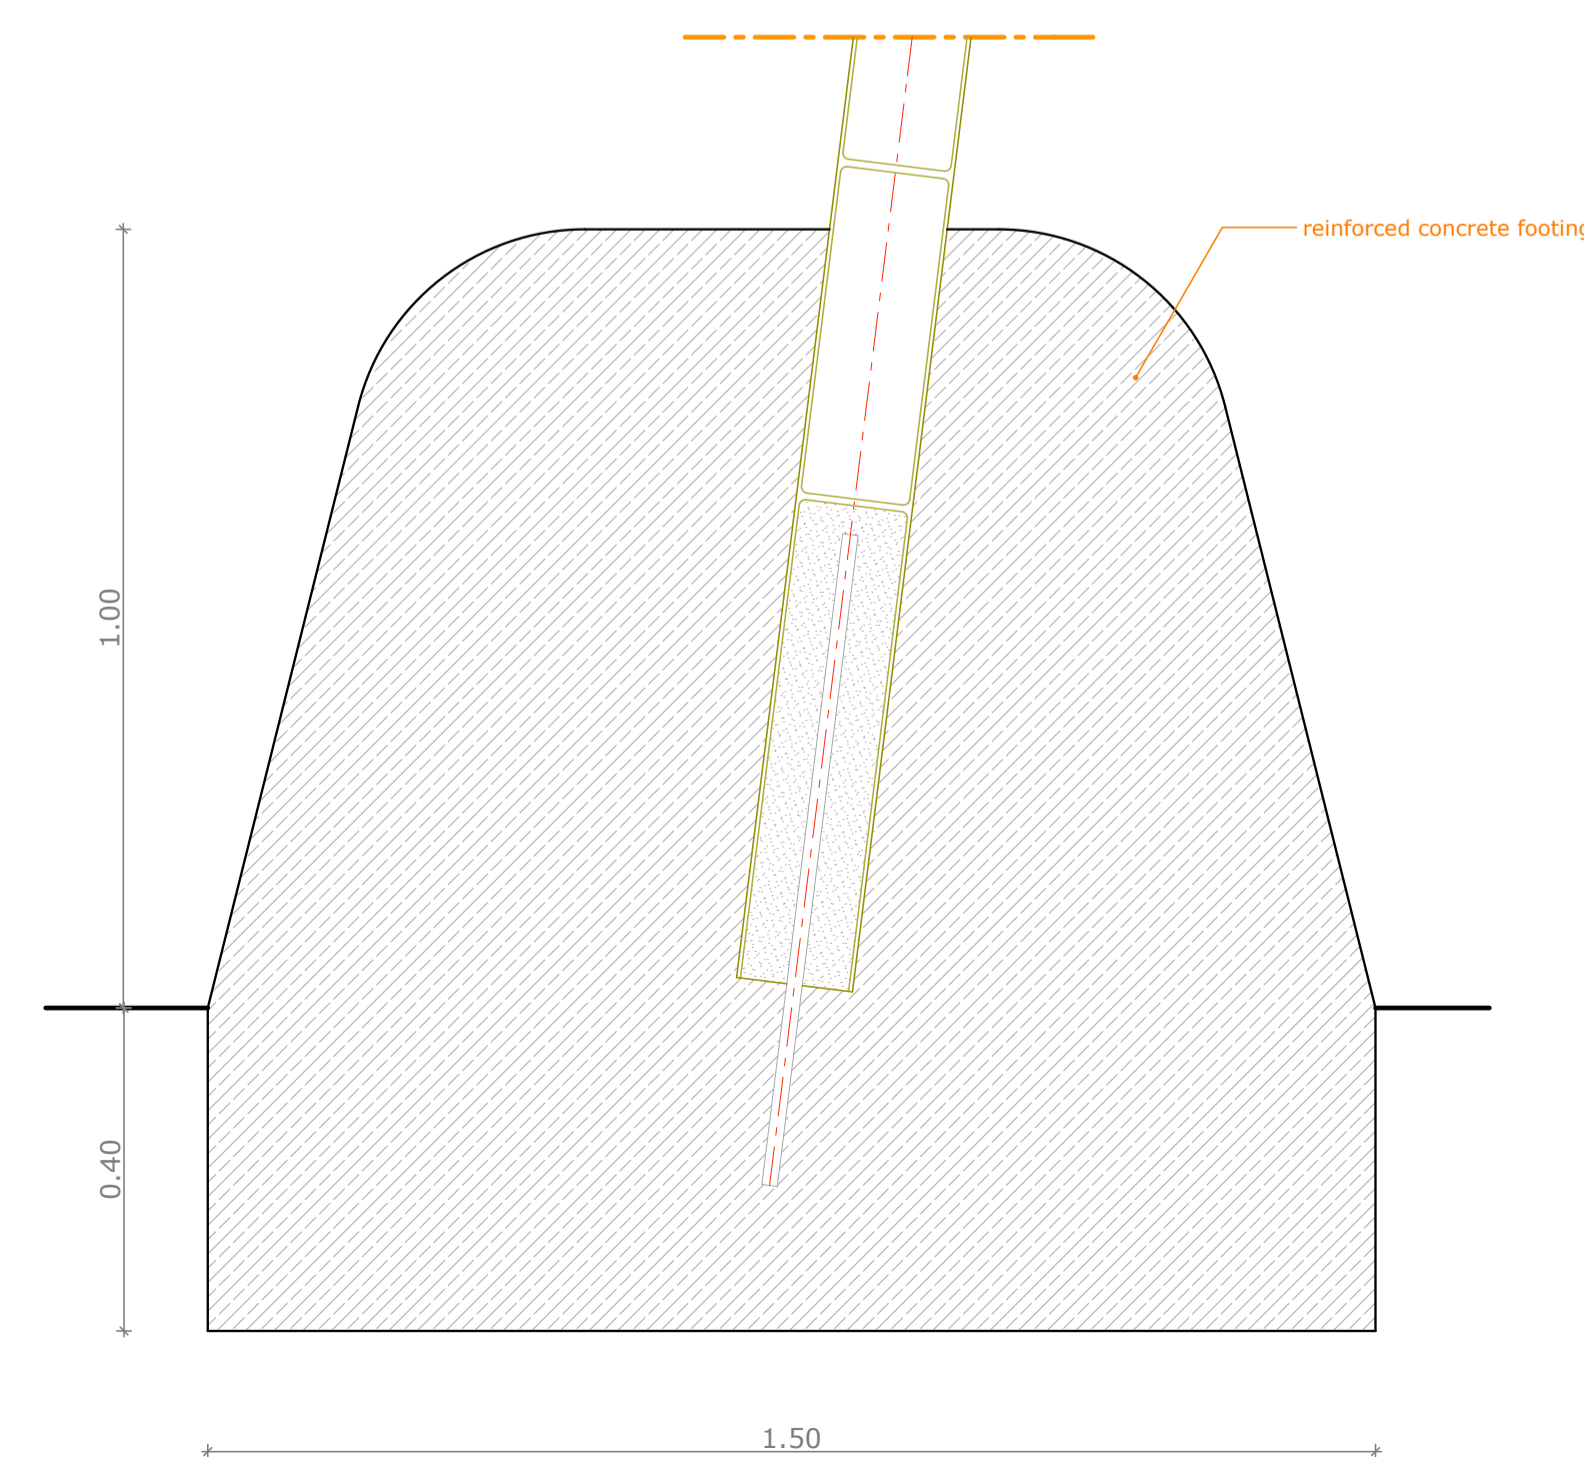

Consultant

studioazue

Bologna
Via Vinazzetti, 9
Italia
40126

GVC - bamboo shelter
Bag-Giang, Vietnam

Top view and sections
VBS001

Format
A1

Designed by
VResente

Date
18.03.2013

Scale

1:50 - 1:10

rev 1